

NORTH

NOTE:
DO NOT SCALE DRAWINGS.
REFER TO WRITTEN
DIMENSIONS AT ALL TIMES.

STEVEN ODAMS
ARCHITECTS, LLC
P.O. Box 830 • Newtown, CT 06470
1030 SCHMITTNER LANE • DUSHORE, PA 18614
(482) 270-3506 • Email: odamsarch@aol.com

Date: Issued For:


Project Title:
**THE DOAN RESIDENCE
SCHMITTNER LANE
DUSHORE, PENNSYLVANIA**

Drawing Title:
ROOF FRAMING PLAN

Date: 6-29-18

Drawn By: SAO, WSO

A-4

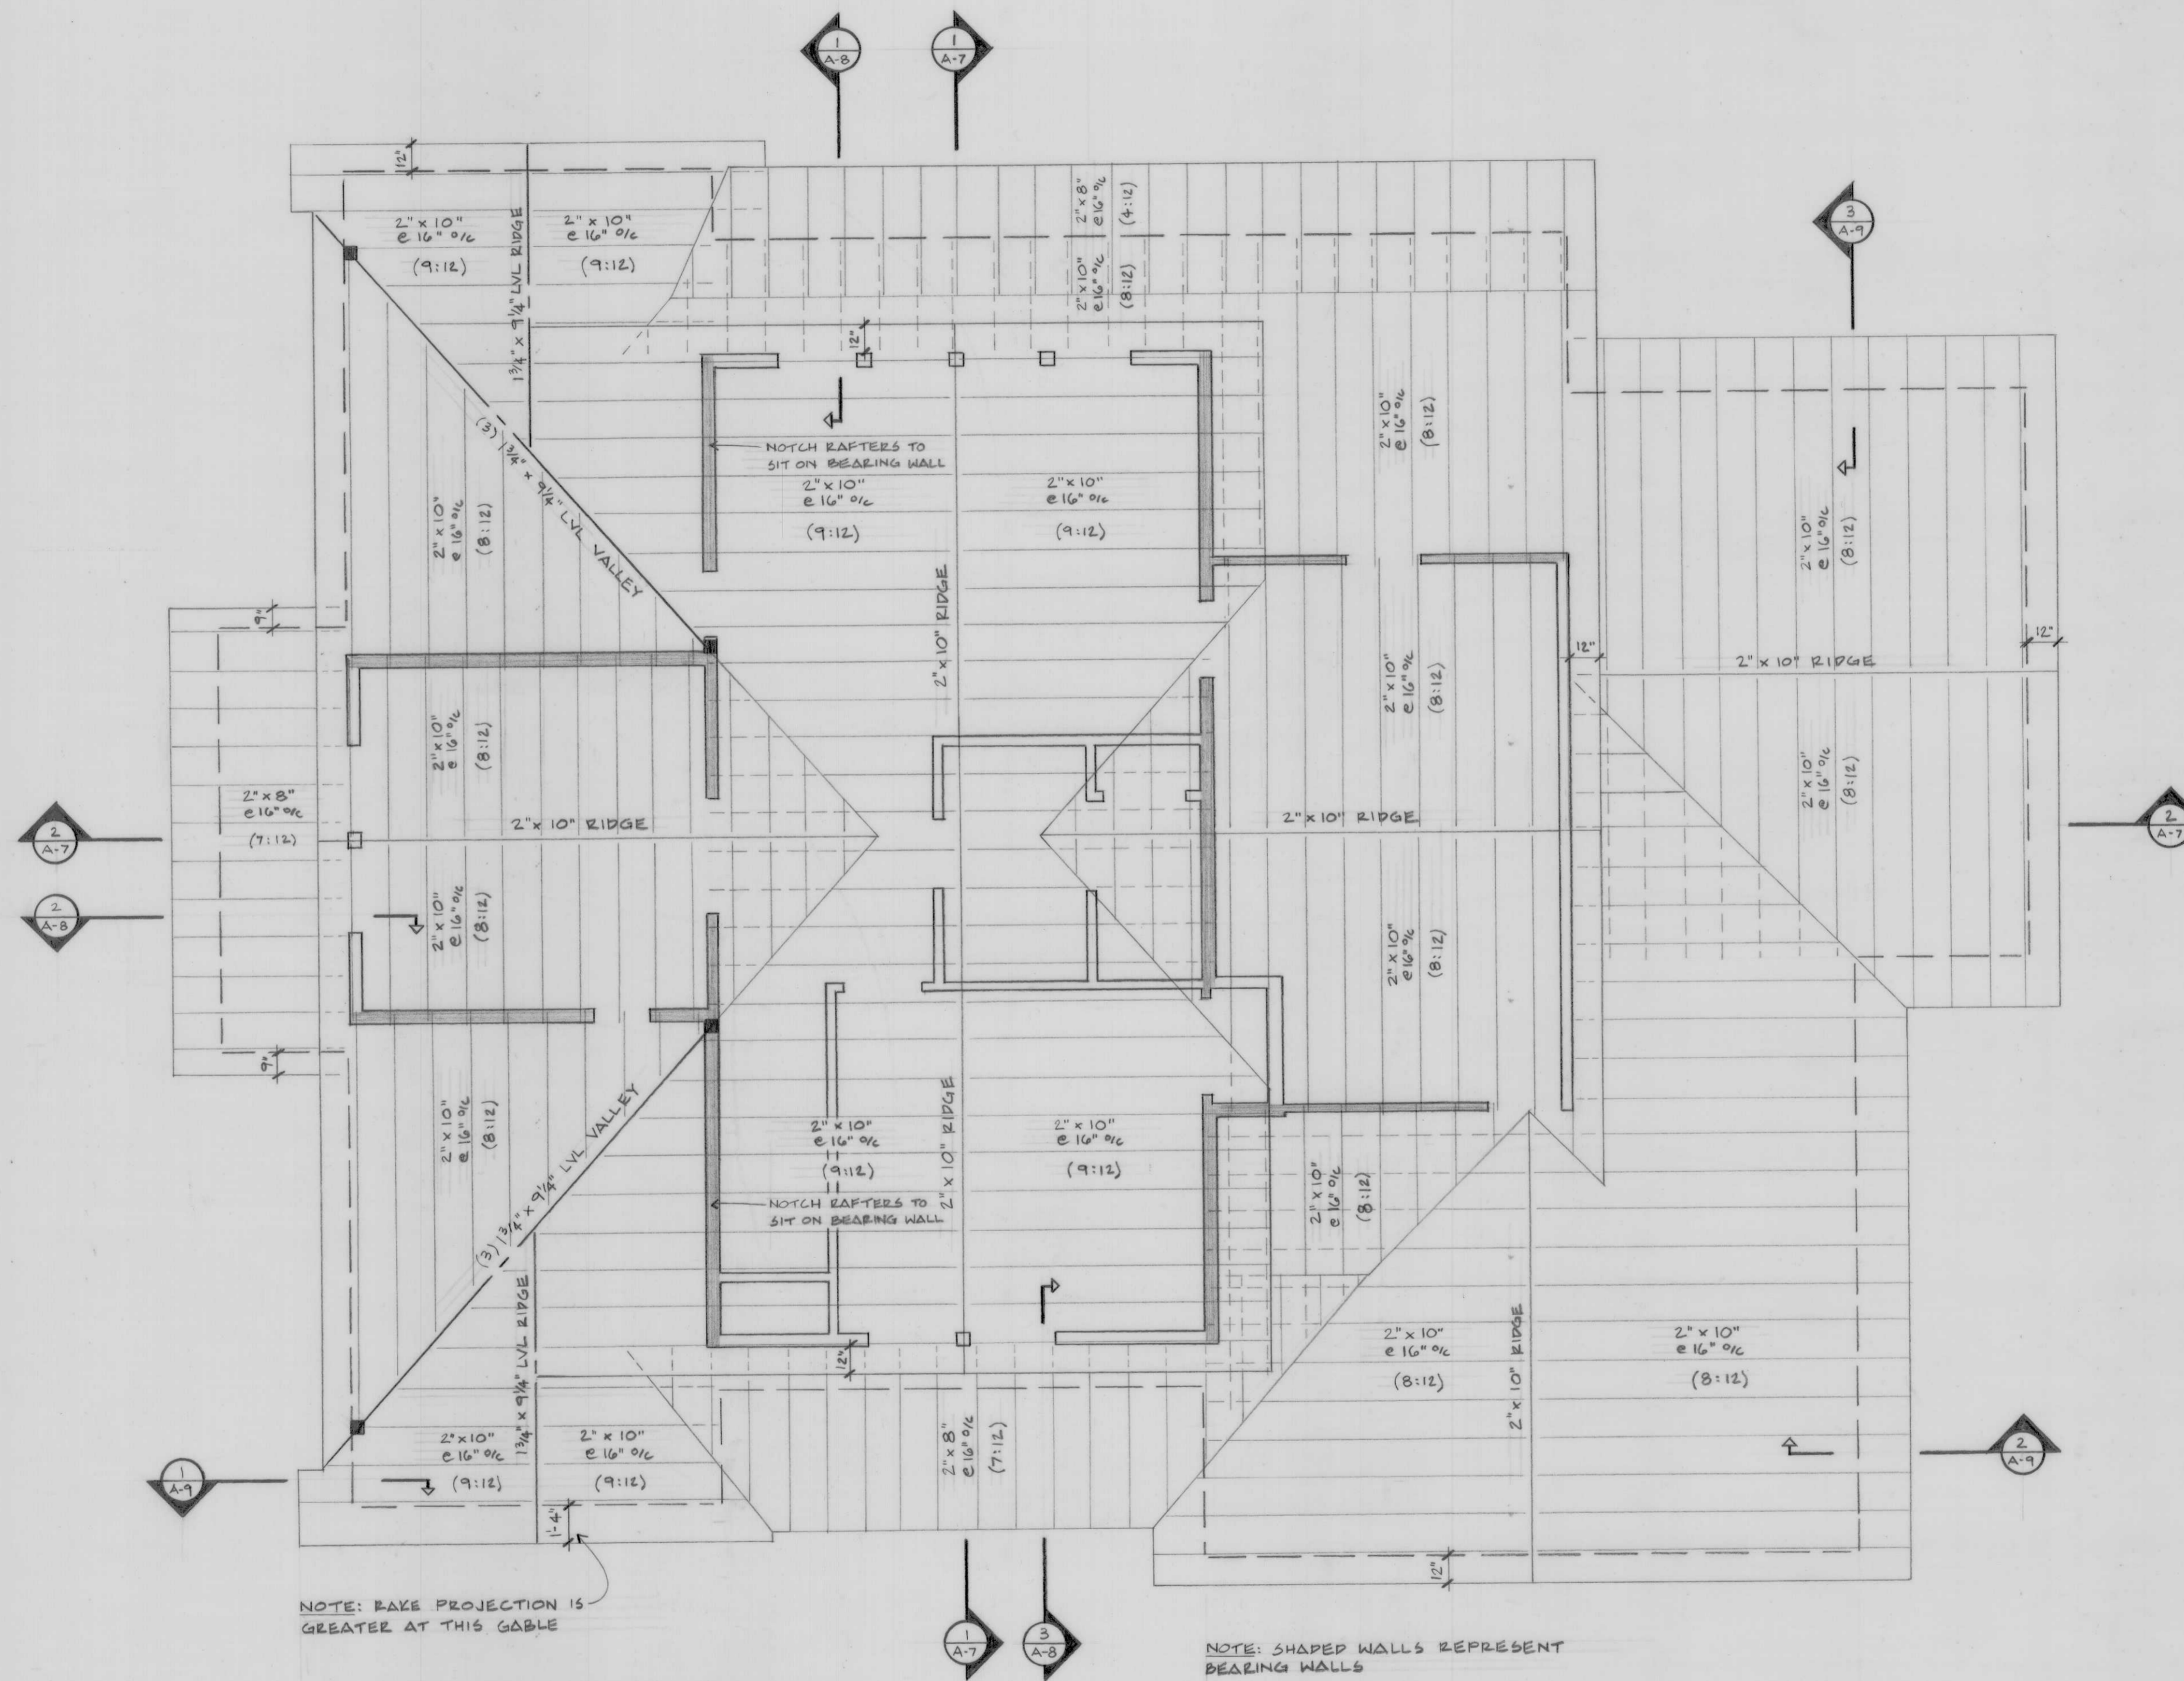

NOTE: RAKE PROJECTION IS GREATER AT THIS GABLE

NOTE: SEE 'WIND RESISTANT CONSTRUCTION' NOTES ON SHEET A-1 FOR INFO ON THE INSTALLATION OF METAL FRAMING CONNECTORS

NOTE: SHAPED WALLS REPRESENT BEARING WALLS

NOTE: THIS DRAWING IS A SCHEMATIC REPRESENTATION OF THE ROOF FRAMING ONLY; DO NOT SCALE, & DO NOT USE FOR MATERIAL TAKE-OFFS

ROOF FRAMING PLAN
1/4" = 1'-0"