

NORTH

NOTE:
DO NOT SCALE DRAWINGS.
REFER TO WRITTEN
DIMENSIONS AT ALL TIMES.

**STEVEN
ODAMS**
ARCHITECTS, LLC
P.O. Box 830 - Newtown, CT 06470
1030 Schmittanner Lane - Dushore, PA 18614
(303) 270-3506 - Email: odamsarch@aol.com


Date:	Issued For:

Project Title:
**THE DOAN RESIDENCE
SCHMITTANNER LANE
DUSHORE, PENNSYLVANIA**


Drawing Title:
DETAILS

Date: 6-29-18
Drawn By: SAO, WSO


A-9

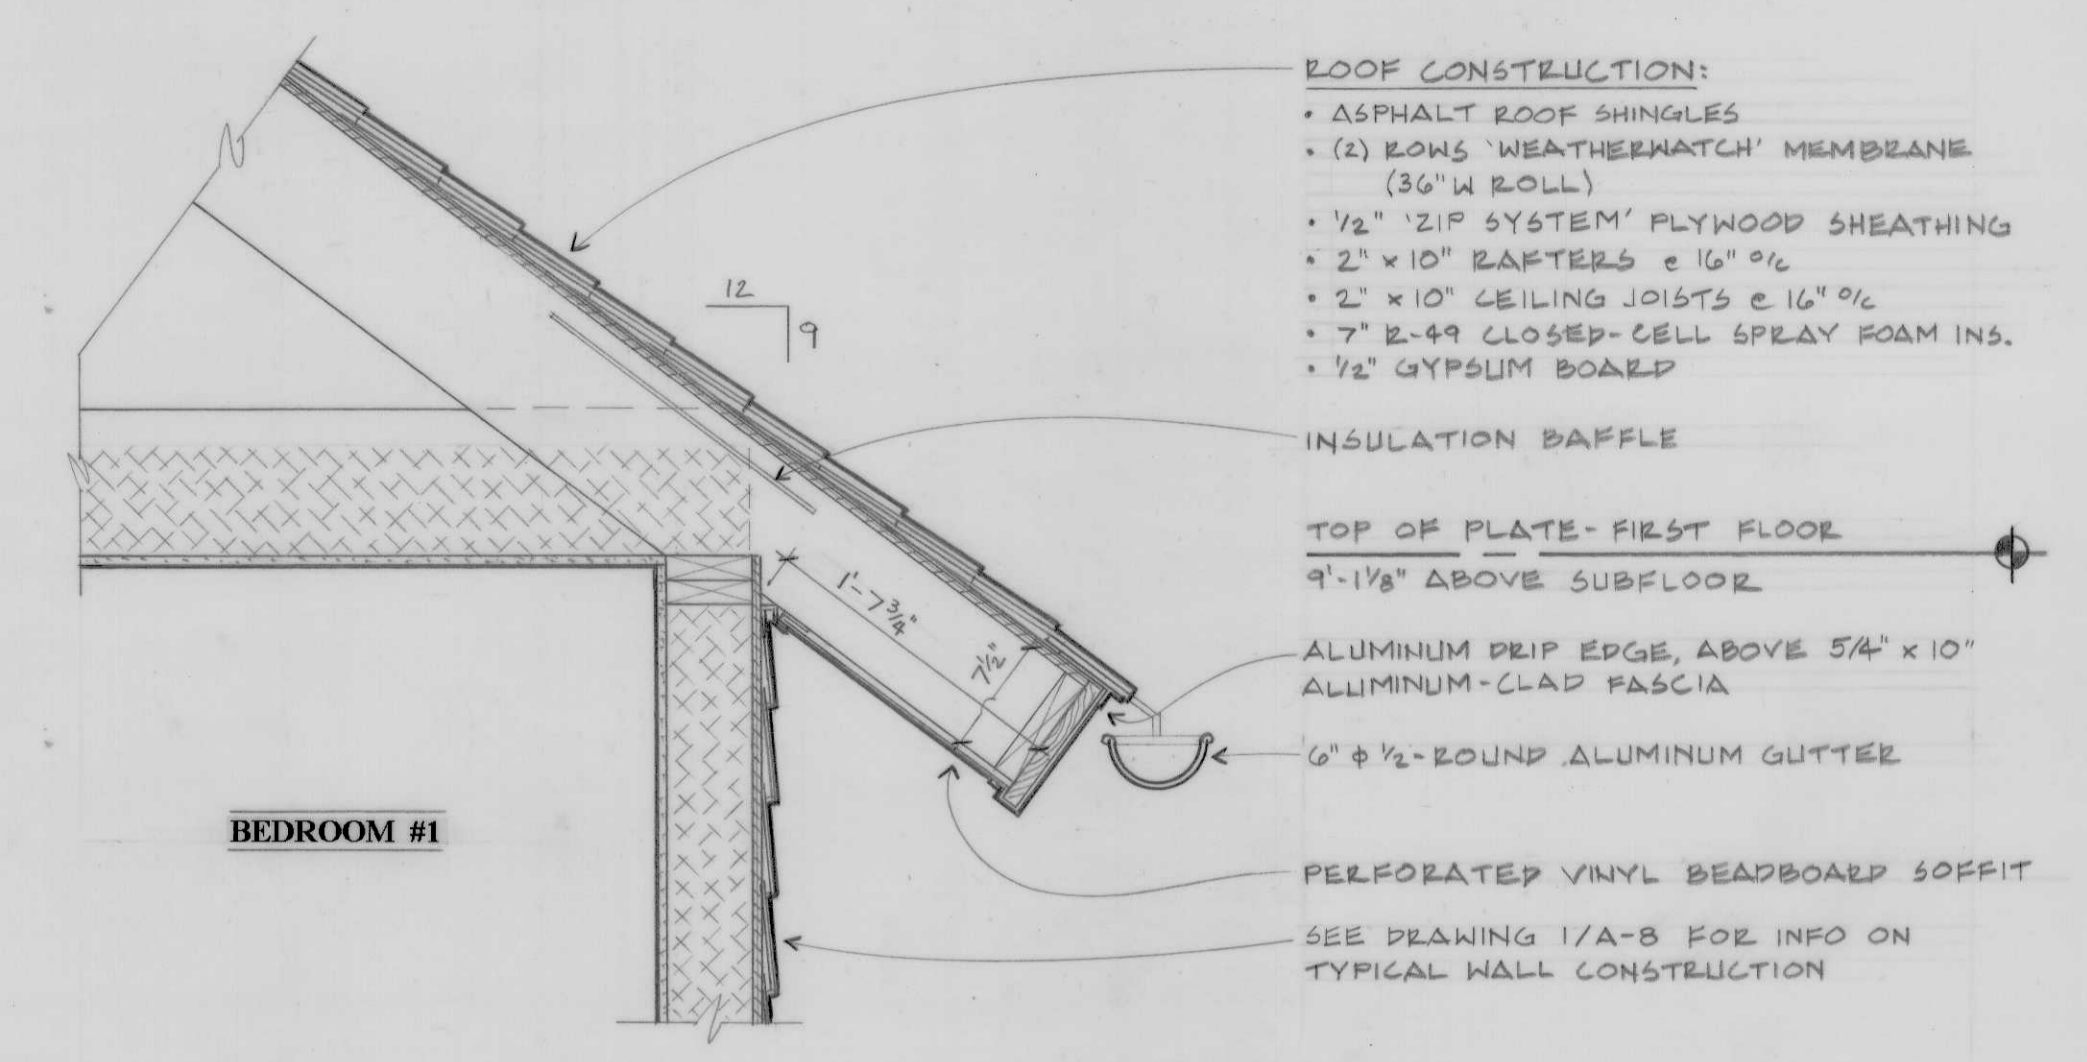

1 DETAIL
1" = 1' - 0"

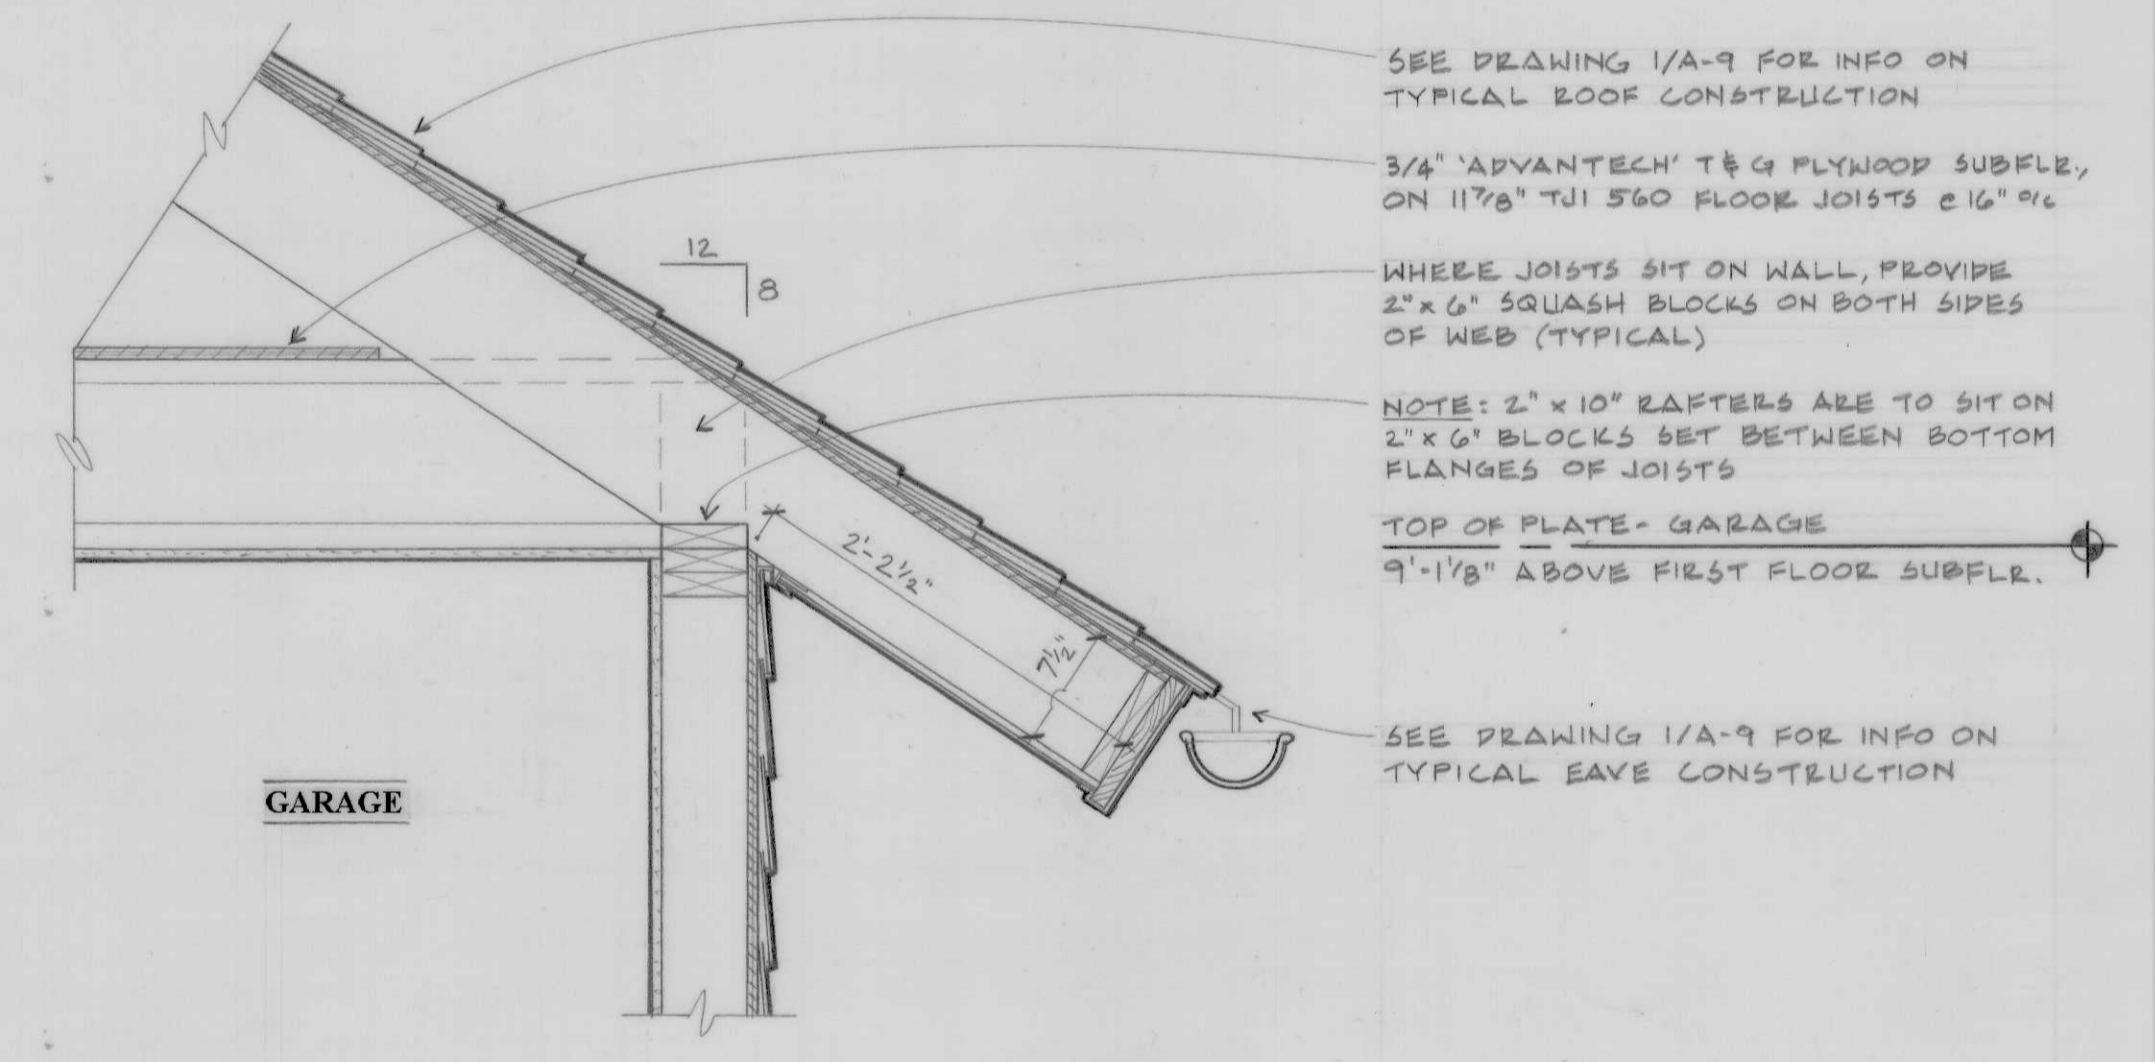

2 DETAIL
1" = 1' - 0"

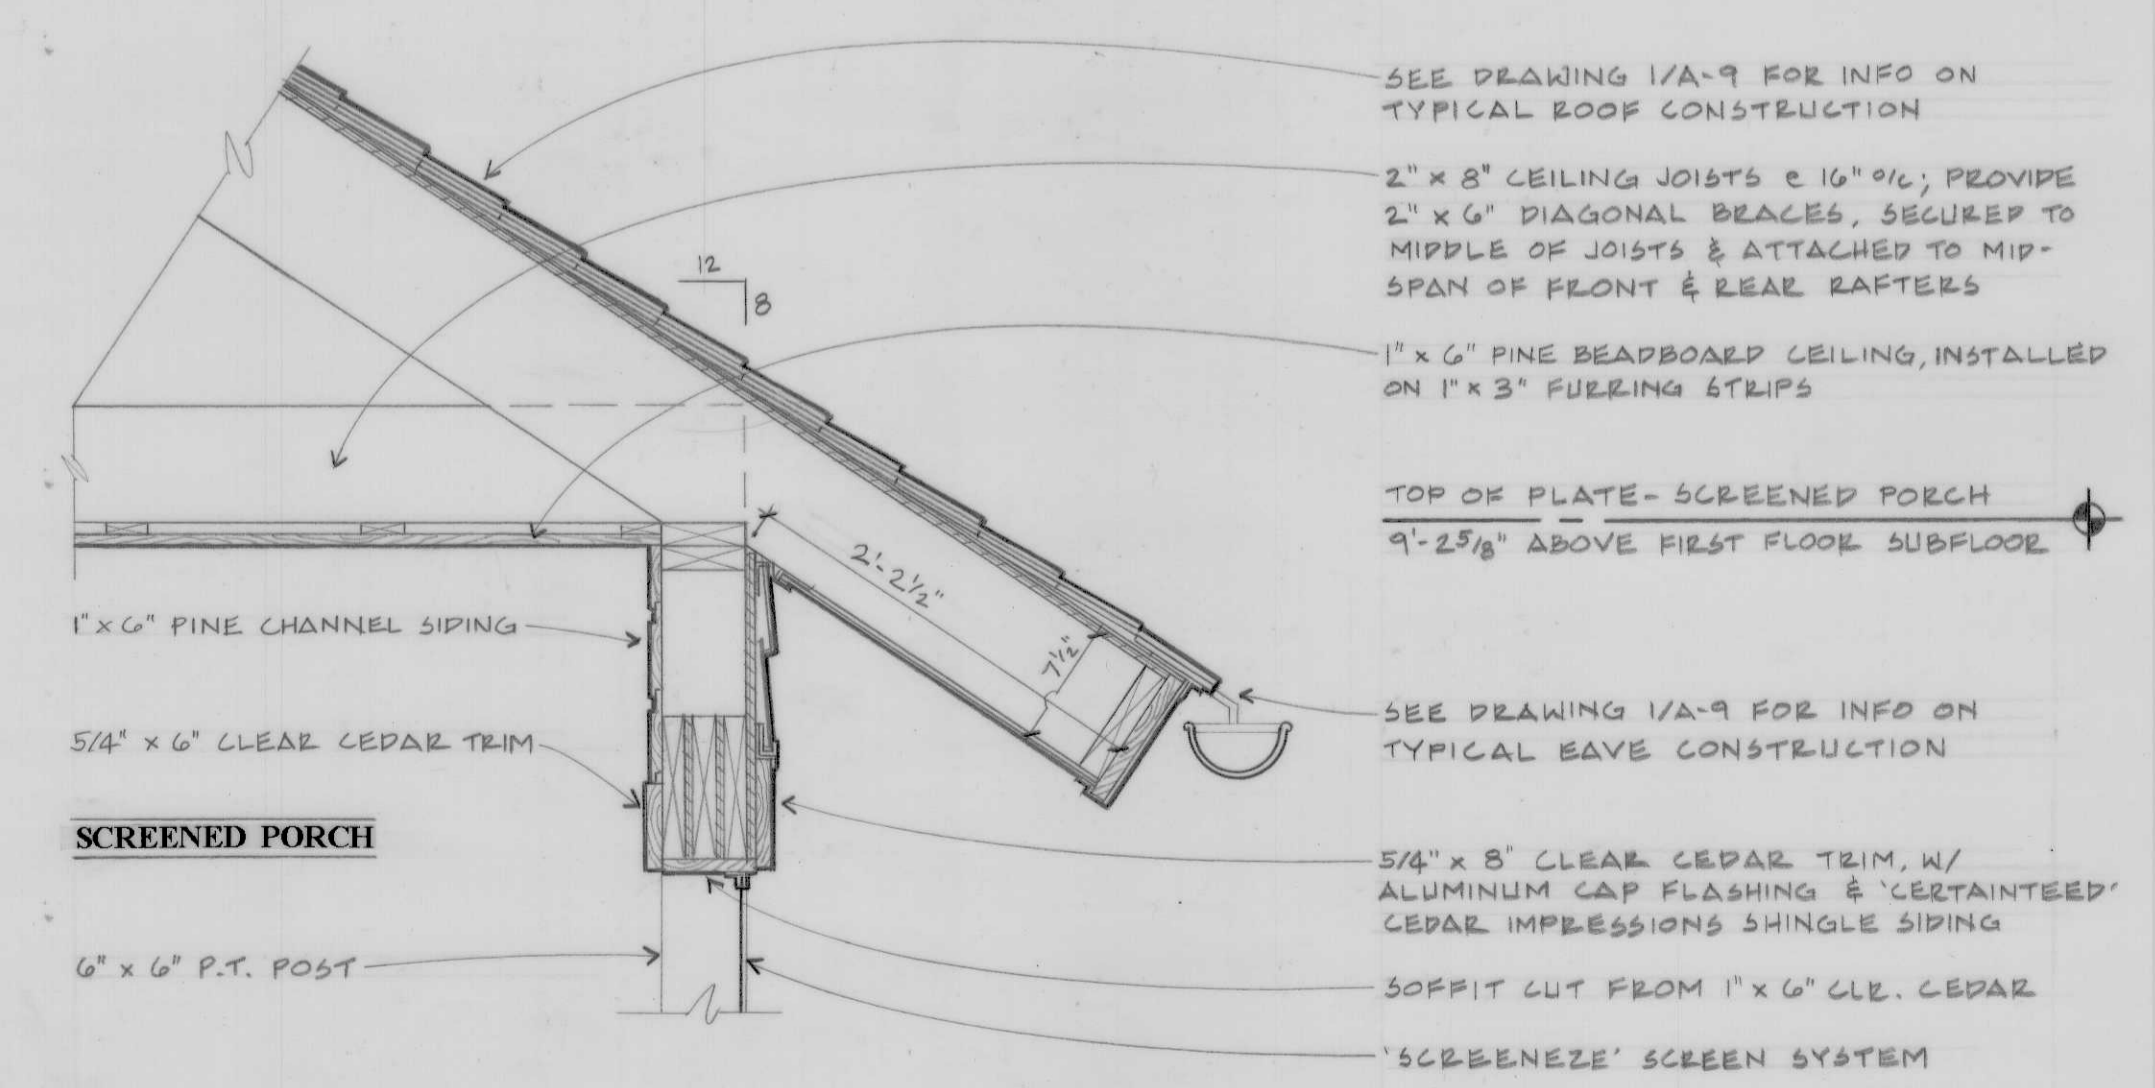

3 DETAIL
1" = 1' - 0"